


FRONT ELEVATION

Acrylic textured render over Ecostruct panel

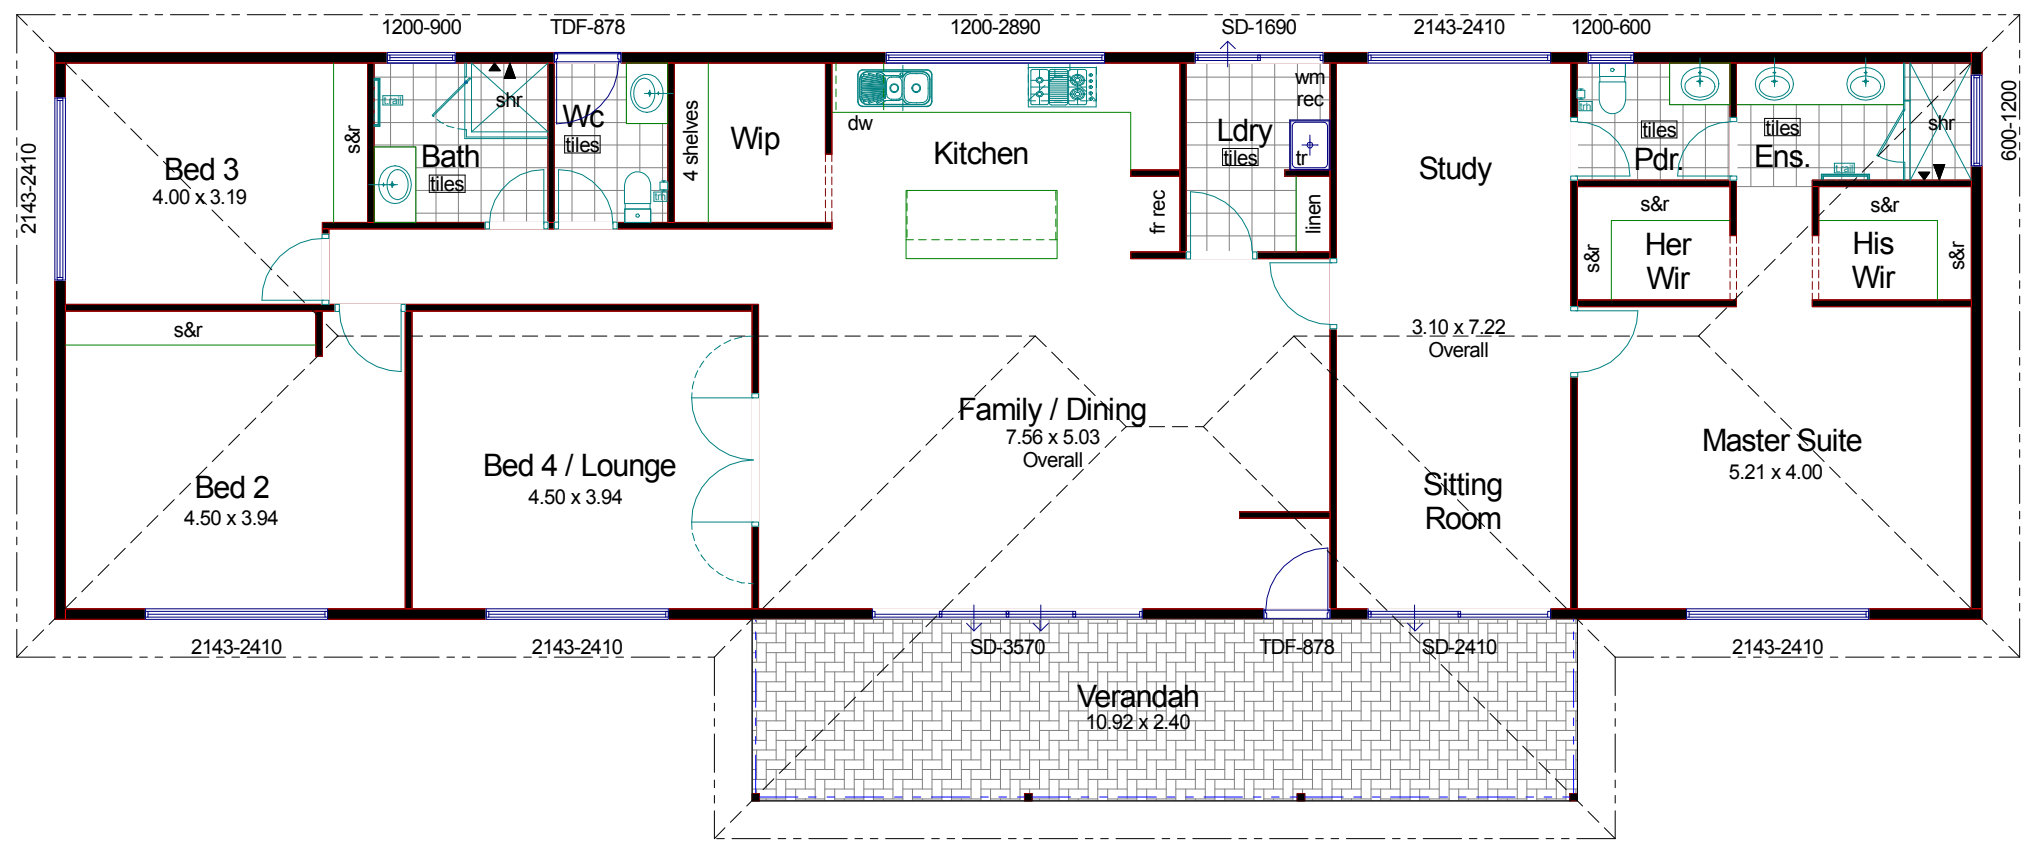

Areas	
HOUSE	191.25m ²
VERANDAH	26.21m ²
TOTAL AREA	217.46m²
PERIMETER	66.00m
ROOF AREA	253.86m ²

PROPOSED RESIDENCE AT:
LOT 1
THE STREET
SUBURB
 FOR:
CLIENT

Future Home Living 

the future of living is here

P: (08) 9444 9333 F: (08) 9444 3915
 P.O.Box 1539, Osborne Park DC WA 6916

AMENDMENTS:

CONTRACT NO:		95/???	HouseType	
DEVELOPER APPROVAL			6	
PLANNING APPROVAL	YES	NO	DRAWN: MB	
BAL	YES	NO	DATE: 2/08/2016	
© COPYRIGHT		SHIRE: Bayswater		
		DSN: -		
		SCALE: 1:100		
		FILE: 95/???		

CUSTOM